


S:\ArcView\Cement\_Hill\_Pump\_ZoneAssessment\CEMENT\_HILL\_CFD.mxd

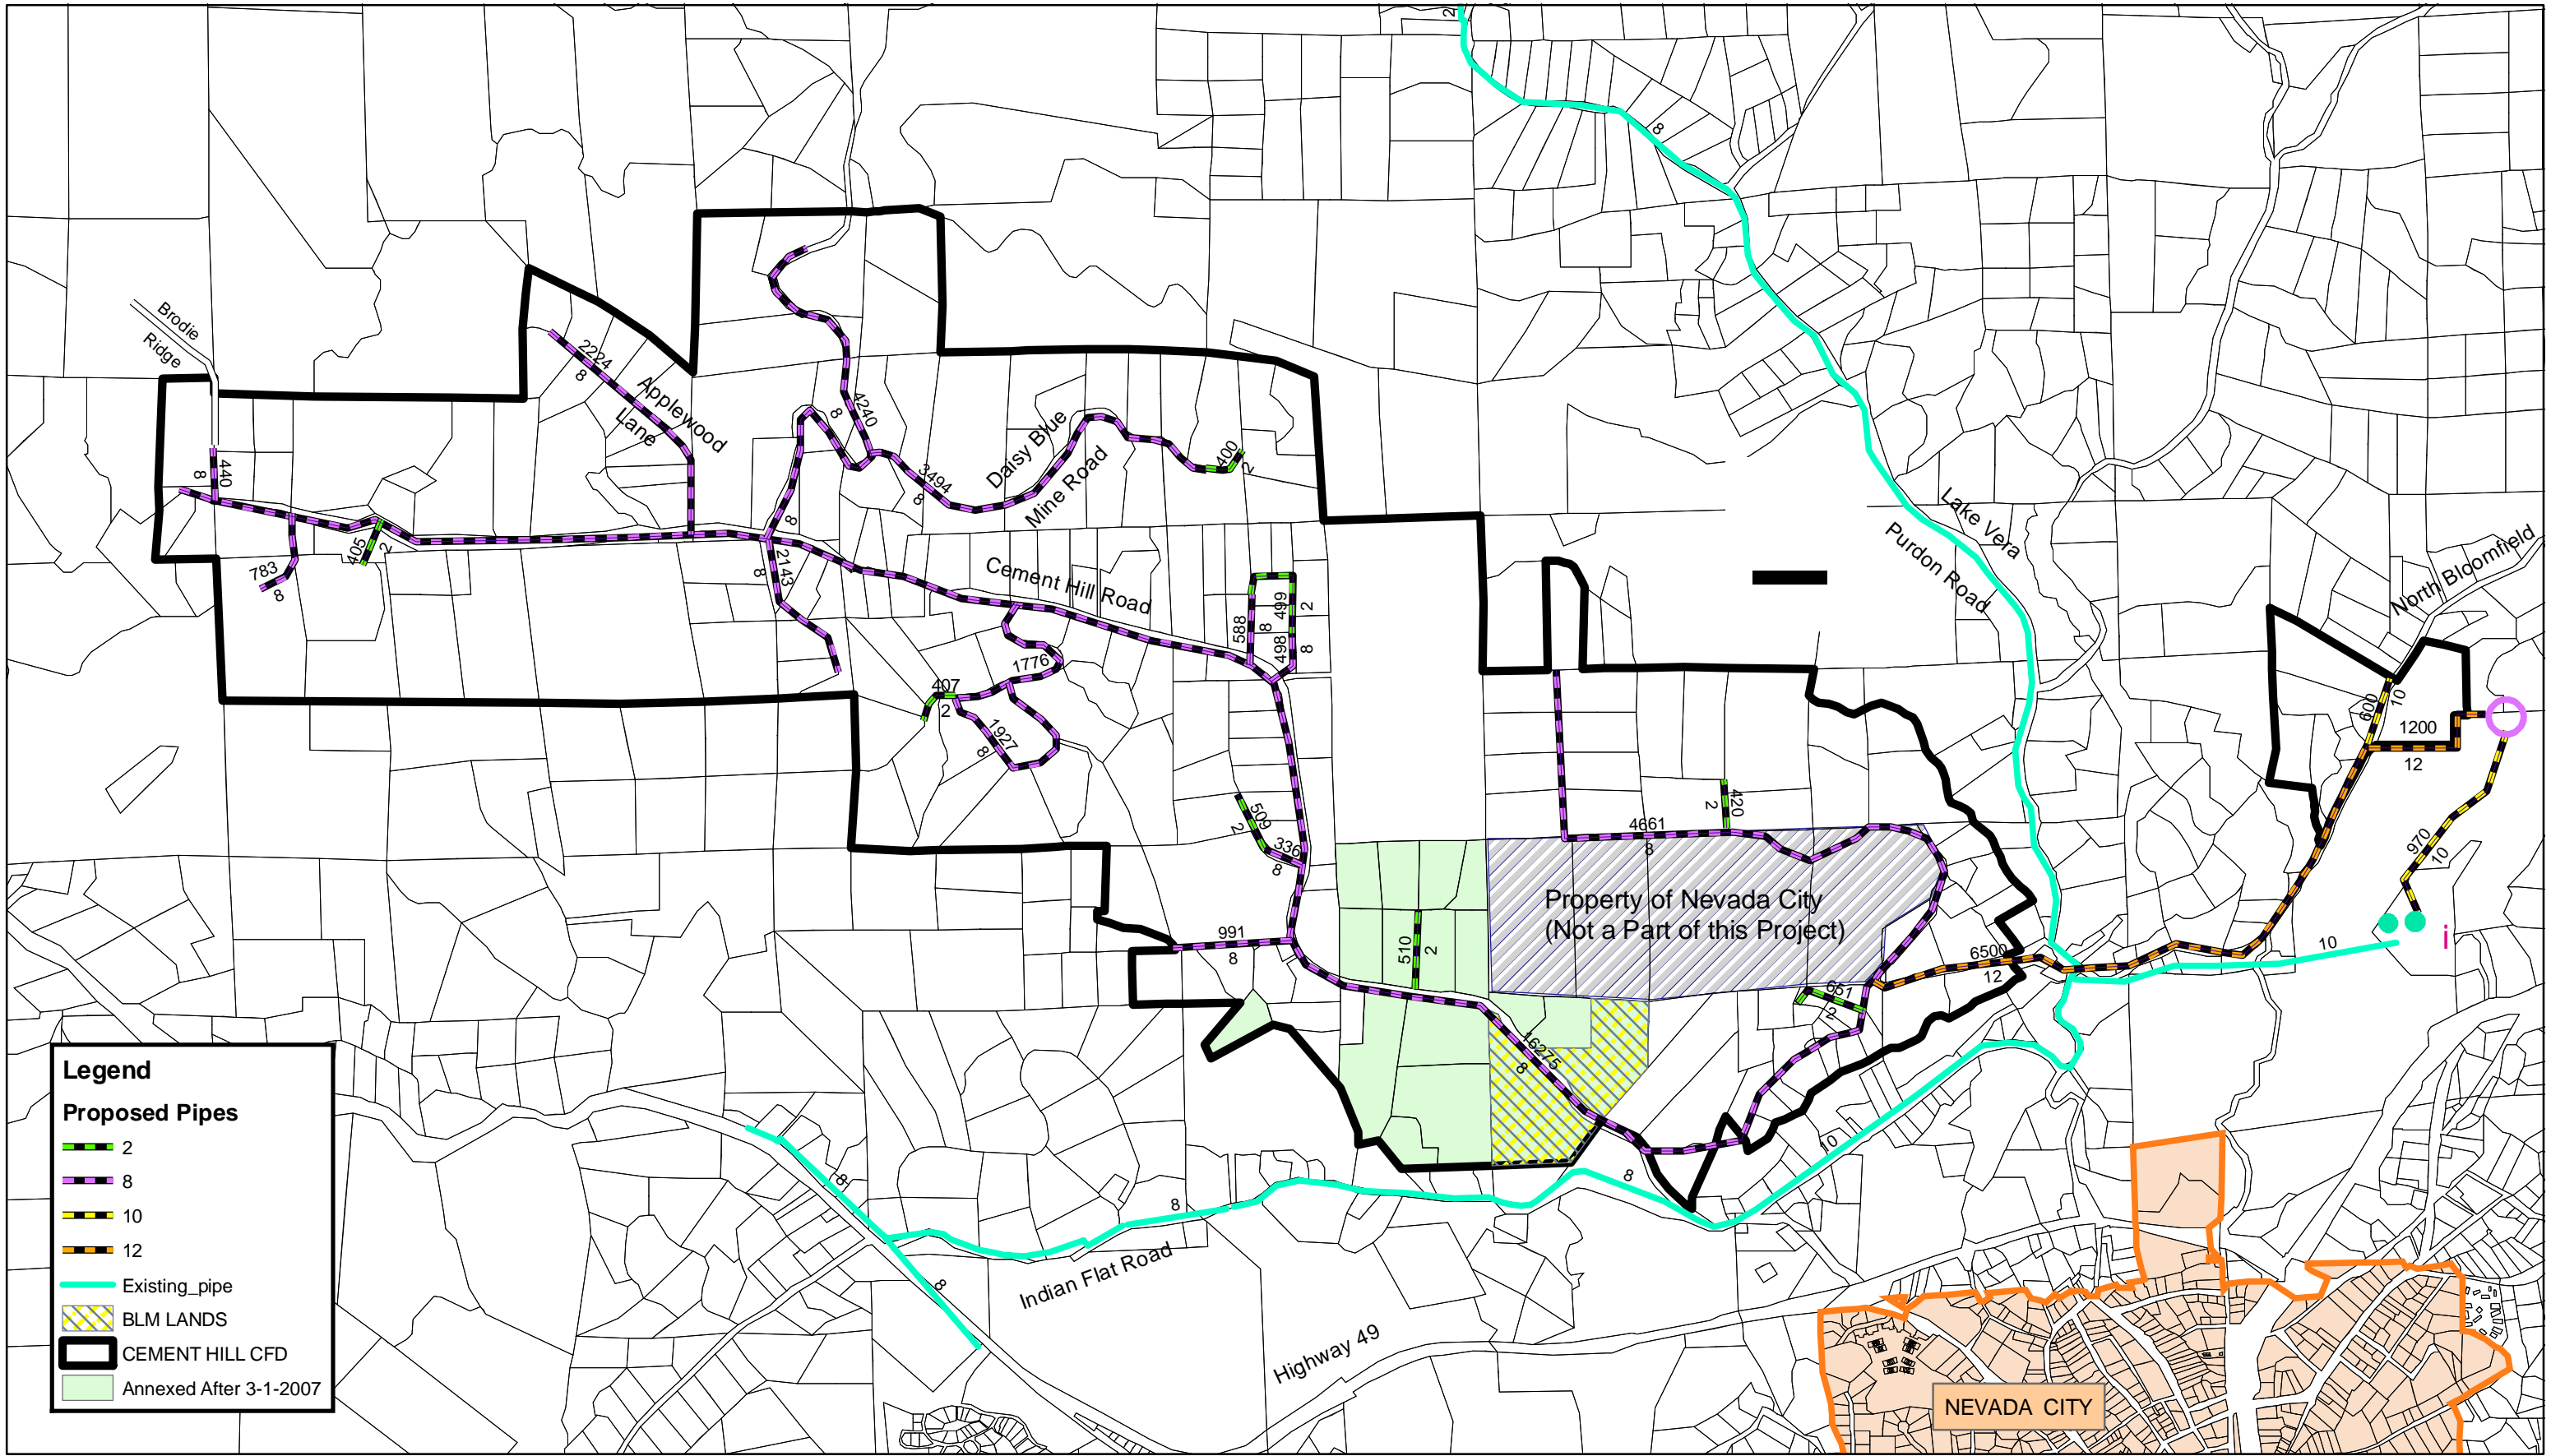

**Legend**

**Proposed Pipes**

- 2
- 8
- 10
- 12
- Existing pipe
- BLM LANDS
- CEMENT HILL CFD
- Annexed After 3-1-2007